


REFERENCE PICTURE (TENDER DRAWINGS)

LIST H - WORK OF THE CONSTRUCTION AND INTERIOR DESIGN & FITTING-OUT FOR VILLAGE HOUSE IN THE NEW TERRITORIES

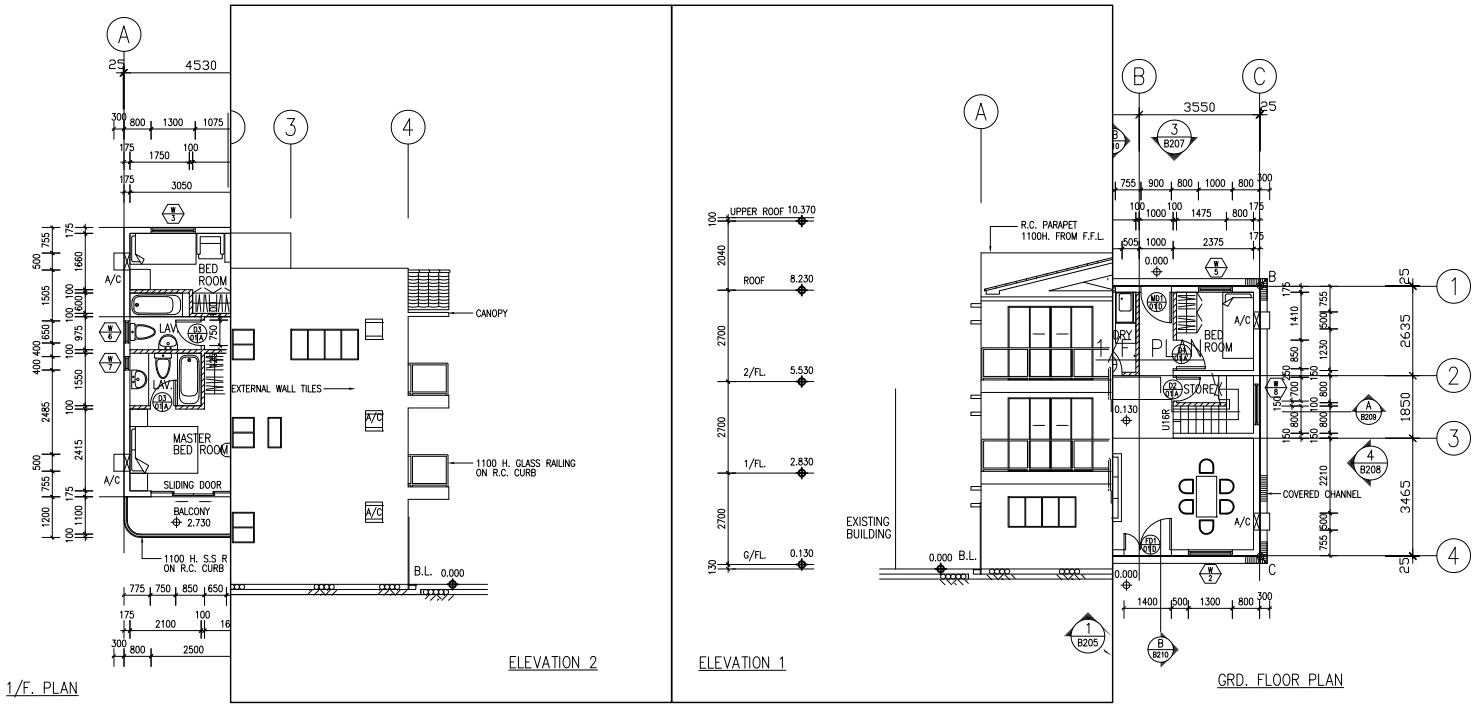


1/F. PLAN

ELEVATION 2

ELEVATION 1

GRD. FLOOR PLAN

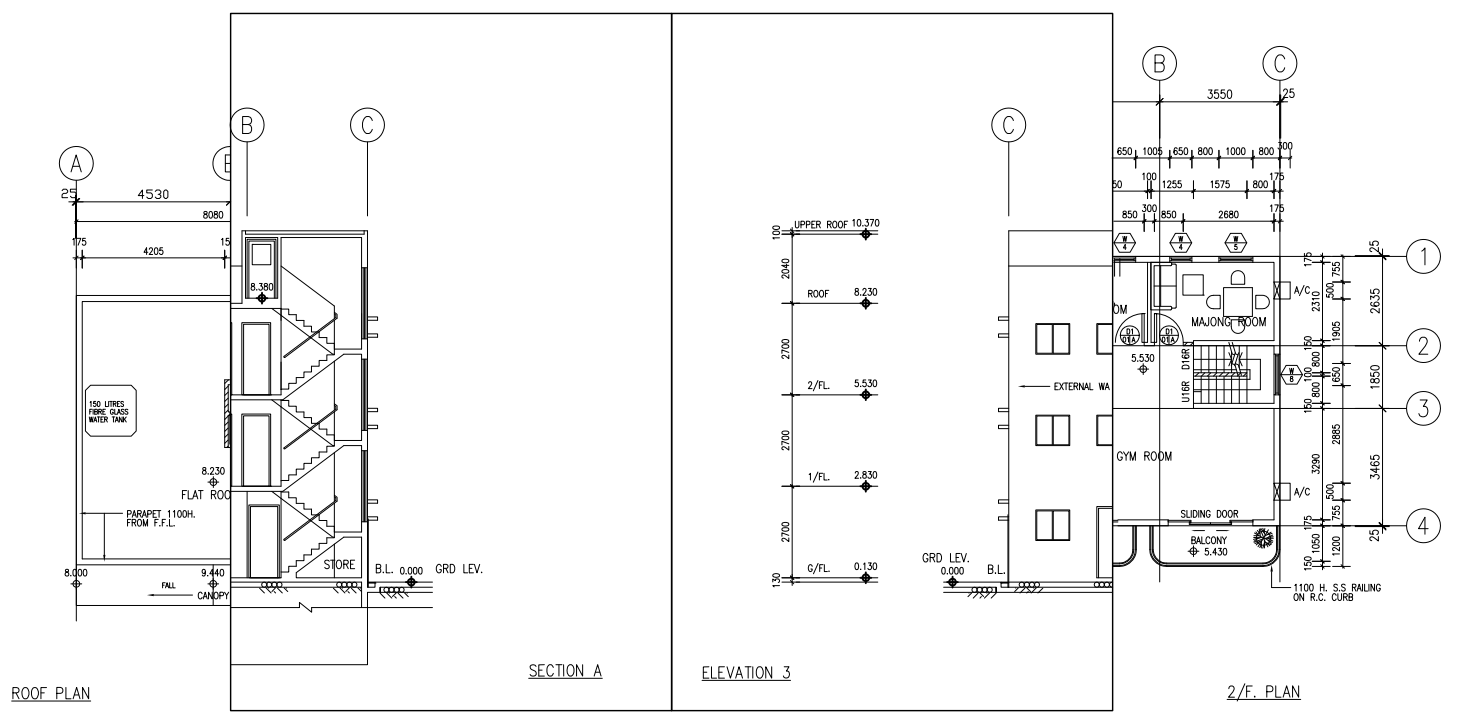

ROOF PLAN

SECTION A

ELEVATION 3

2/F. PLAN