
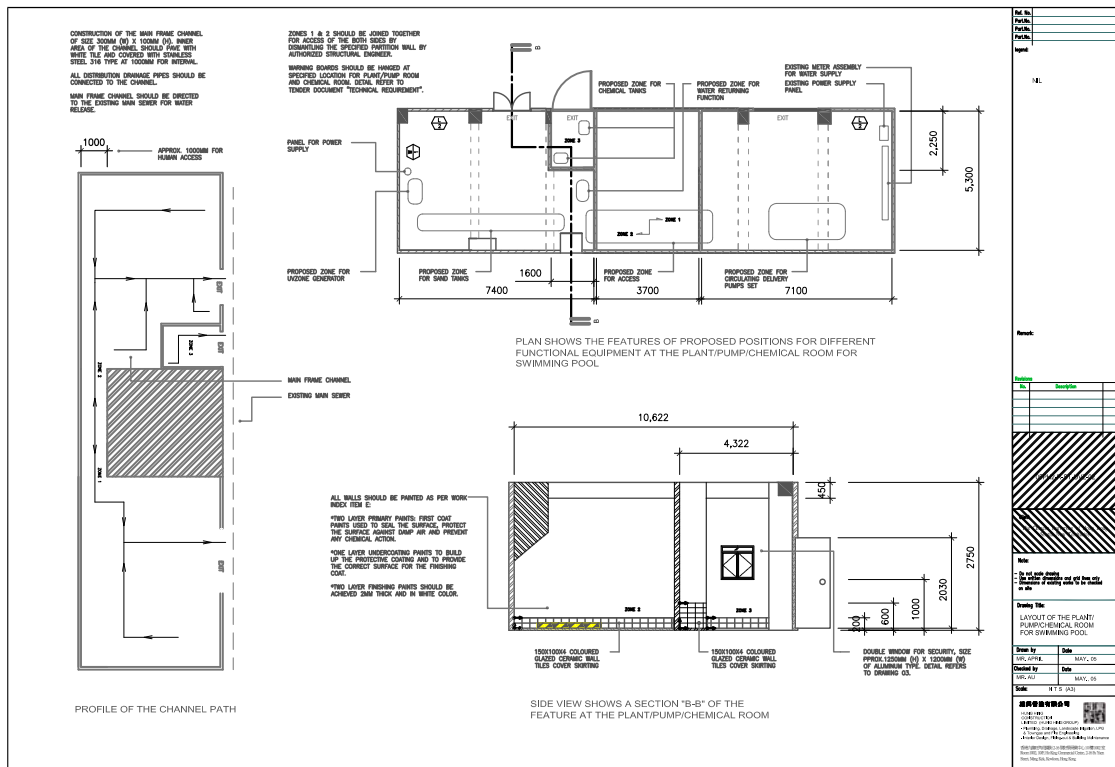


REFERENCE PICTURE (TENDER DRAWING)

LIST I (CON') - "DESIGN AND BUILD" SETTING UP OF A NEW UV-OZONE SYSTEM AND MODIFICATION OF THE PIPES ARRANGEMENT FOR SWIMMING POOL AT UNIVERSITY

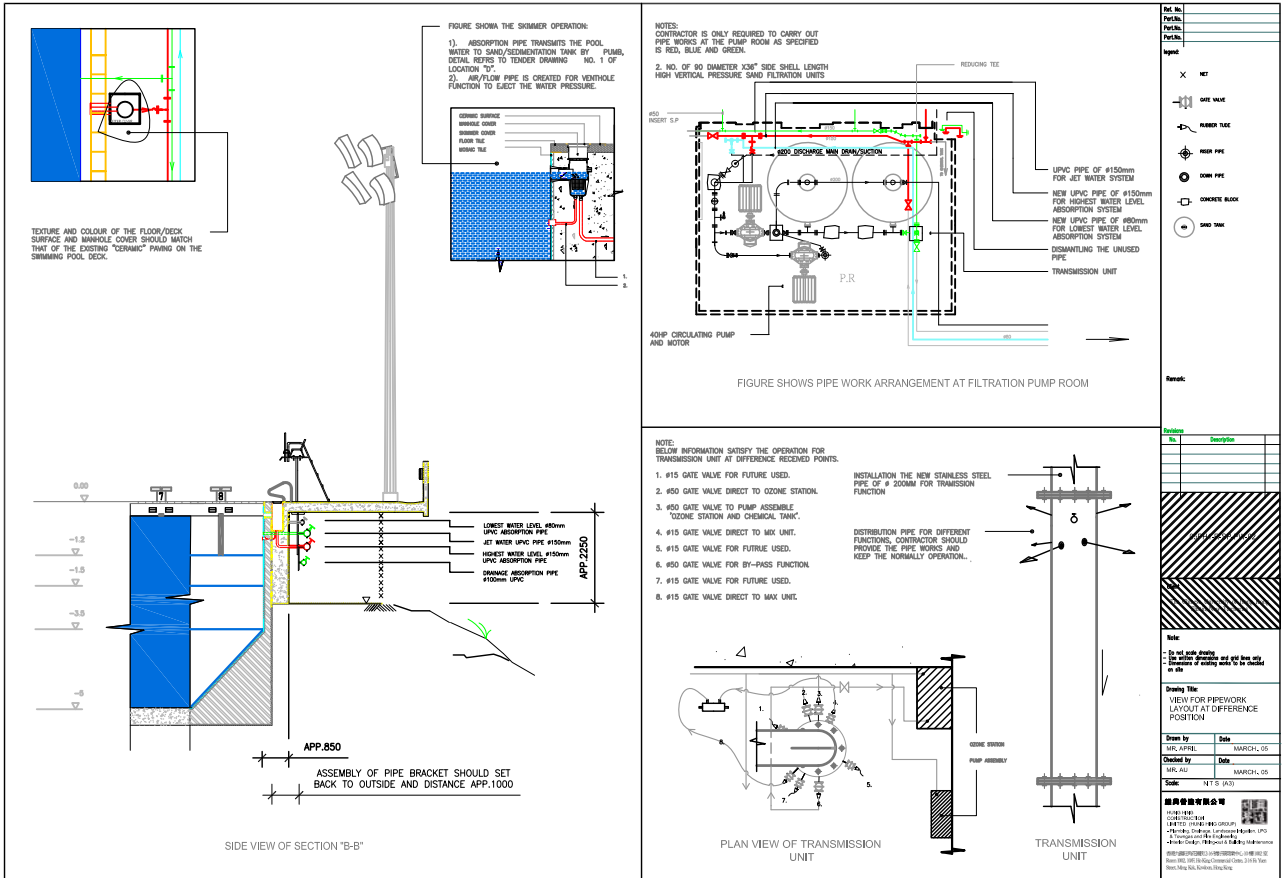

No.	Description	Quantity

No.	Description	Quantity














